
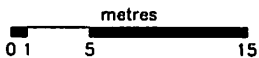


WFG 2019-2020 - Class/School Map

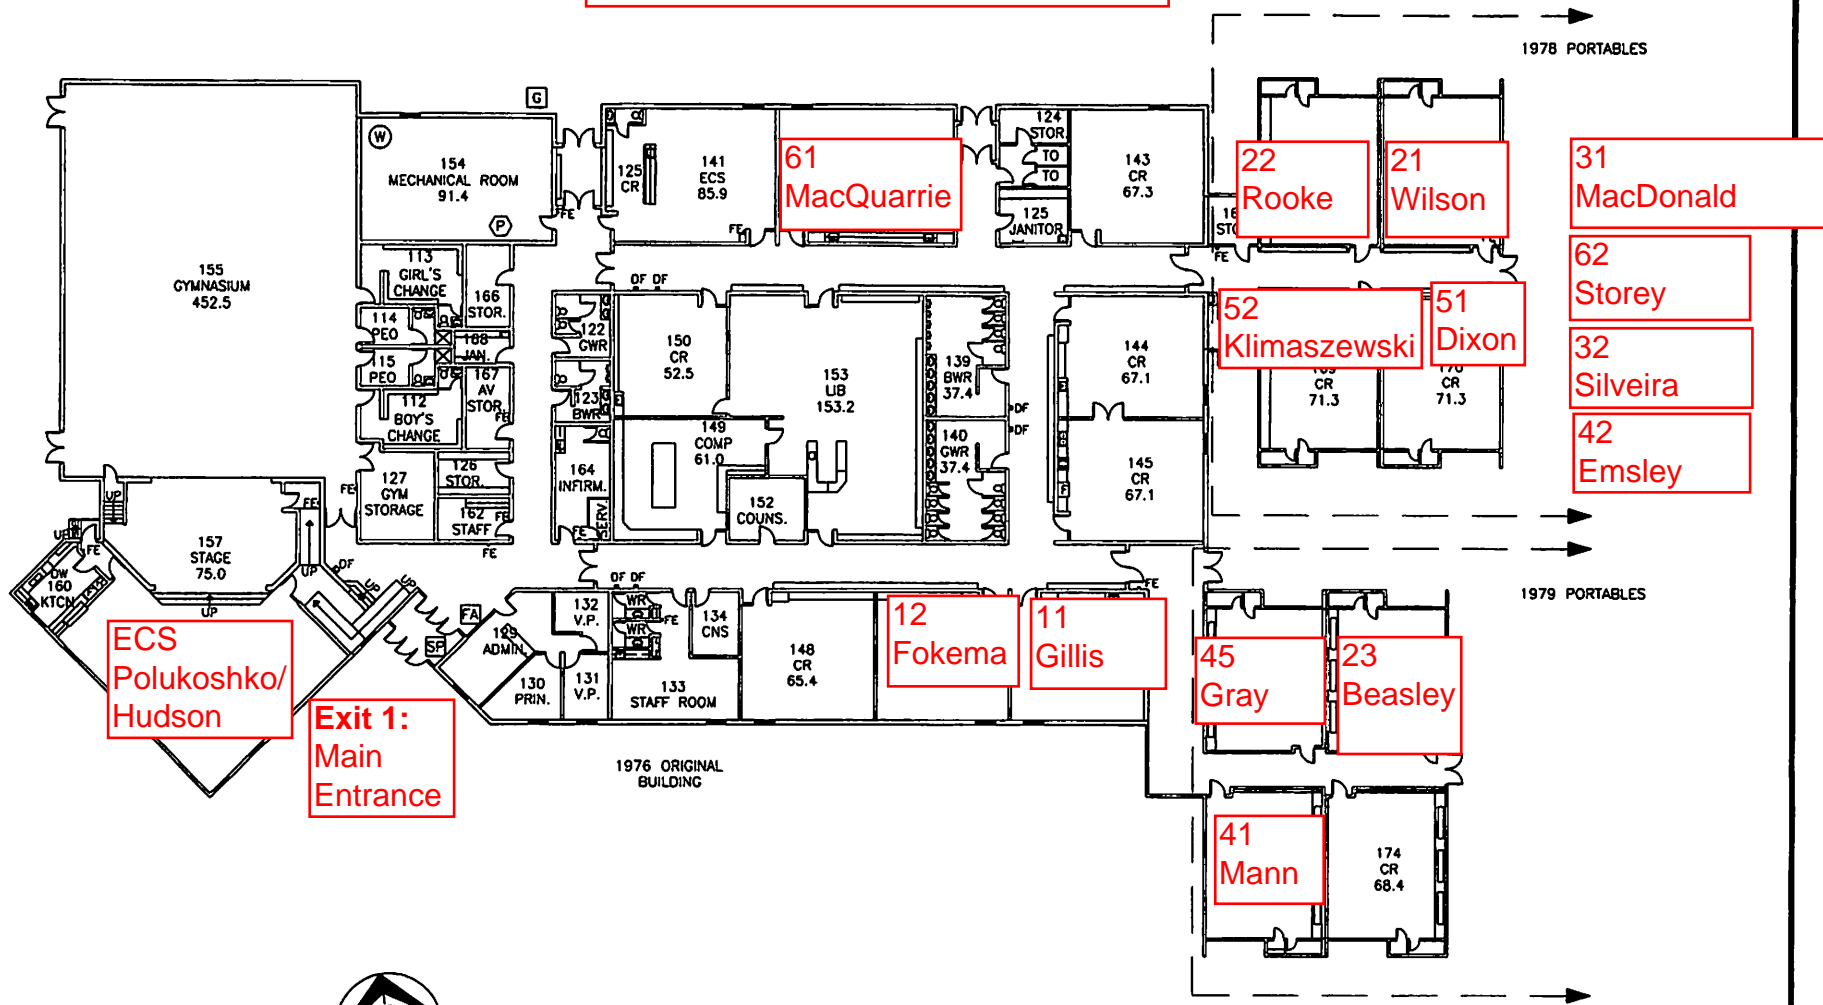

UTILITY LEGEND:

- SECURITY PAD
- FIRE ALARM PANEL
- NATURAL GAS DISCONNECT
- POWER DISCONNECT
- WATER DISCONNECT

FLOOR AREA

| | |
|------------|-----------------------|
| MAIN FLOOR | 2711.7 m ² |
| PORTABLES: | |
| 1978 | 386.6 m ² |
| 1979 | 391.1 m ² |
| TOTAL | 3489.4 m ² |




Elk Island Public Schools
Facility Services

**WIN FERGUSON
COMMUNITY SCHOOL**
9529 - 89 ST., FORT SASKATCHEWAN

**FLOOR
PLAN**
DATE FEB/08

| | |
|-----------|----------|
| E.I. FILE | WFG51SBB |
| F.C. | 835 |
| S.C. | 3316 |
| SHEET | 2/3 |

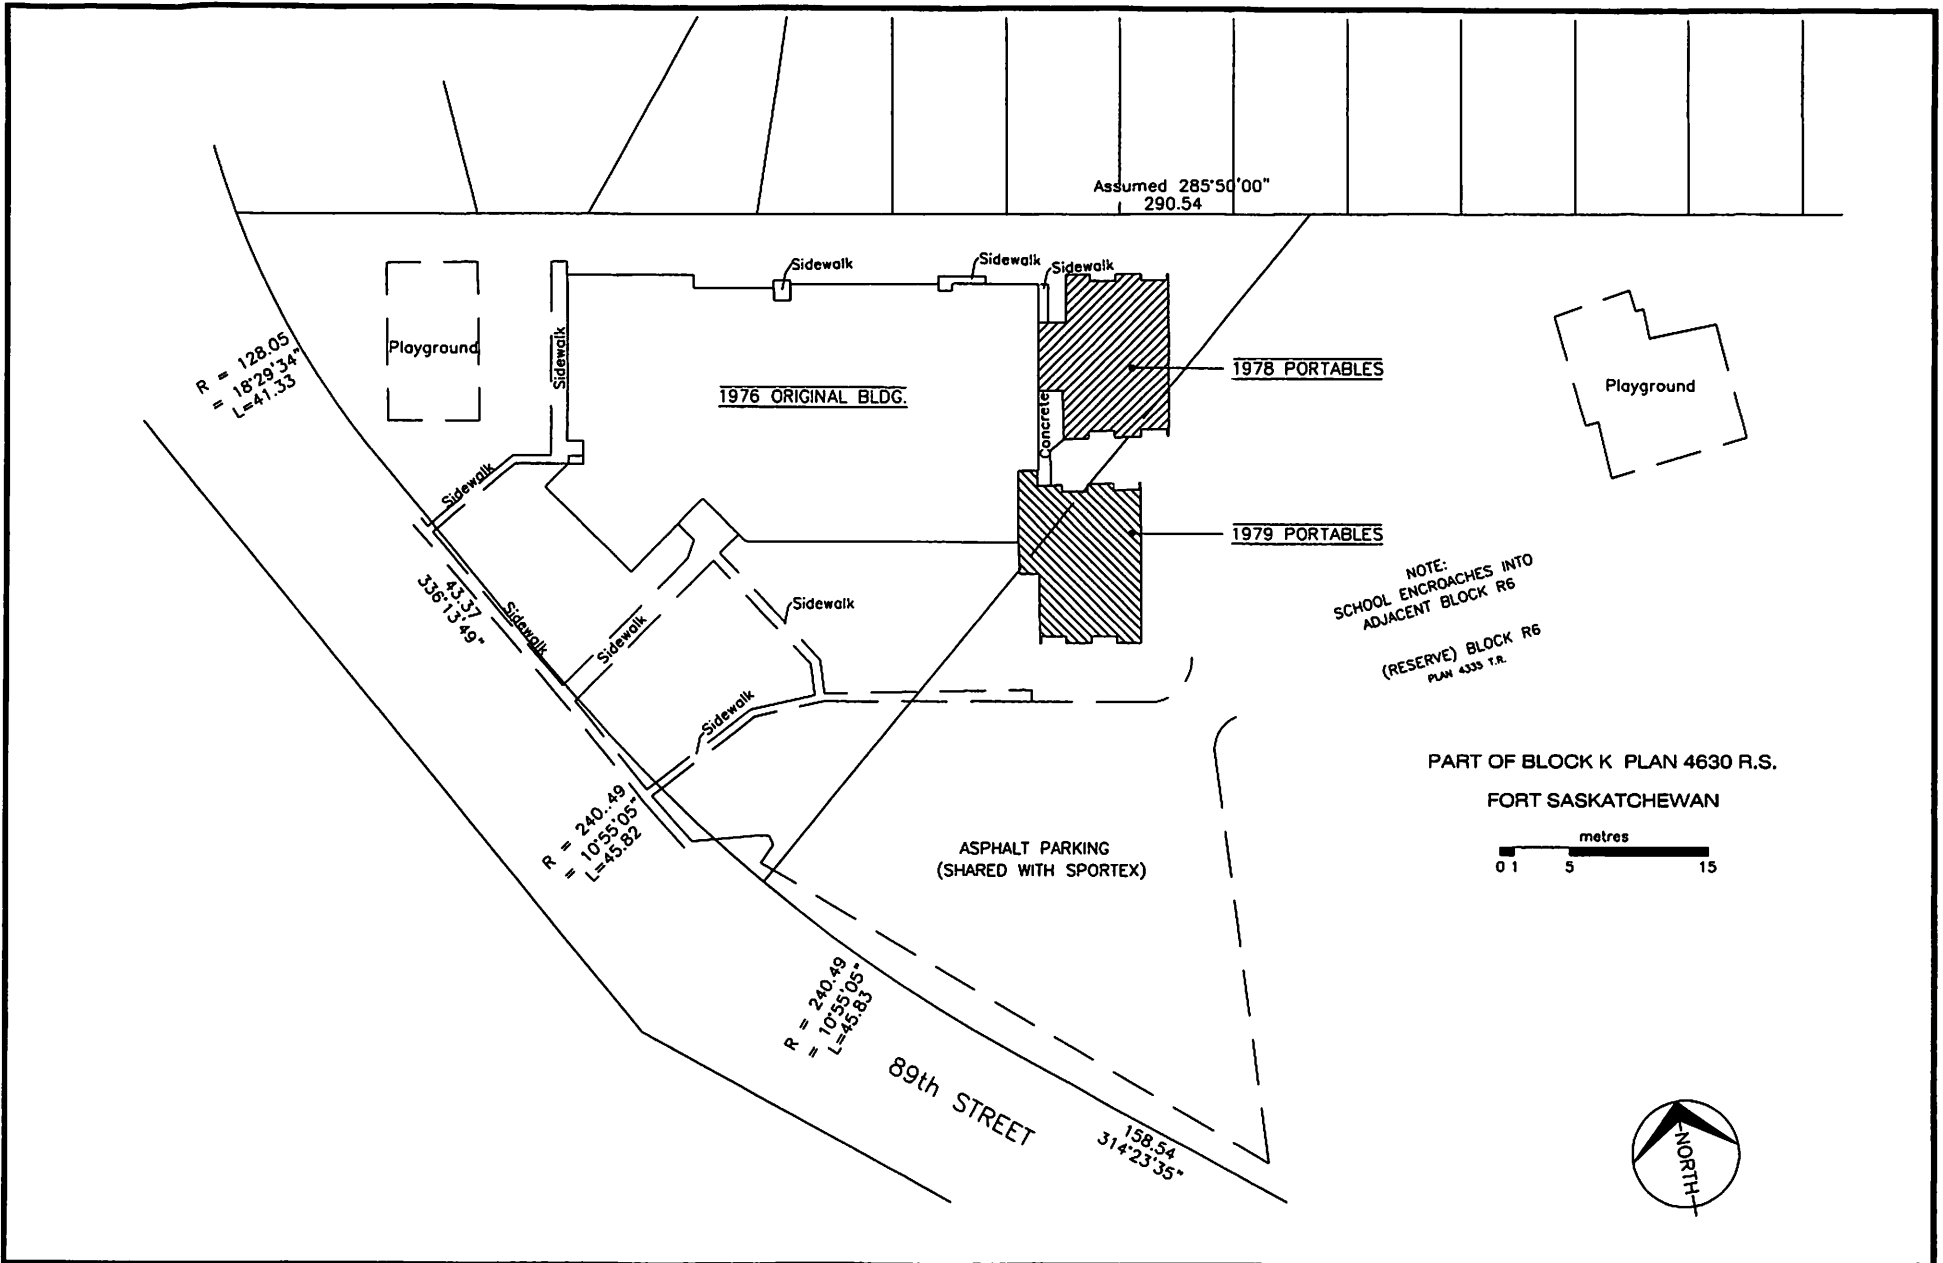

Elk Island Public Schools
Facility Services

WIN FERGUSON
COMMUNITY SCHOOL

9529 - 89 ST., FORT SASKATCHEWAN

SITE
PLAN

DATE

FEB/08

| | |
|-----------|----------|
| E.I. FILE | WFG51SBB |
| F.C. | 835 |
| S.C. | 3316 |
| SHEET | 1/3 |